

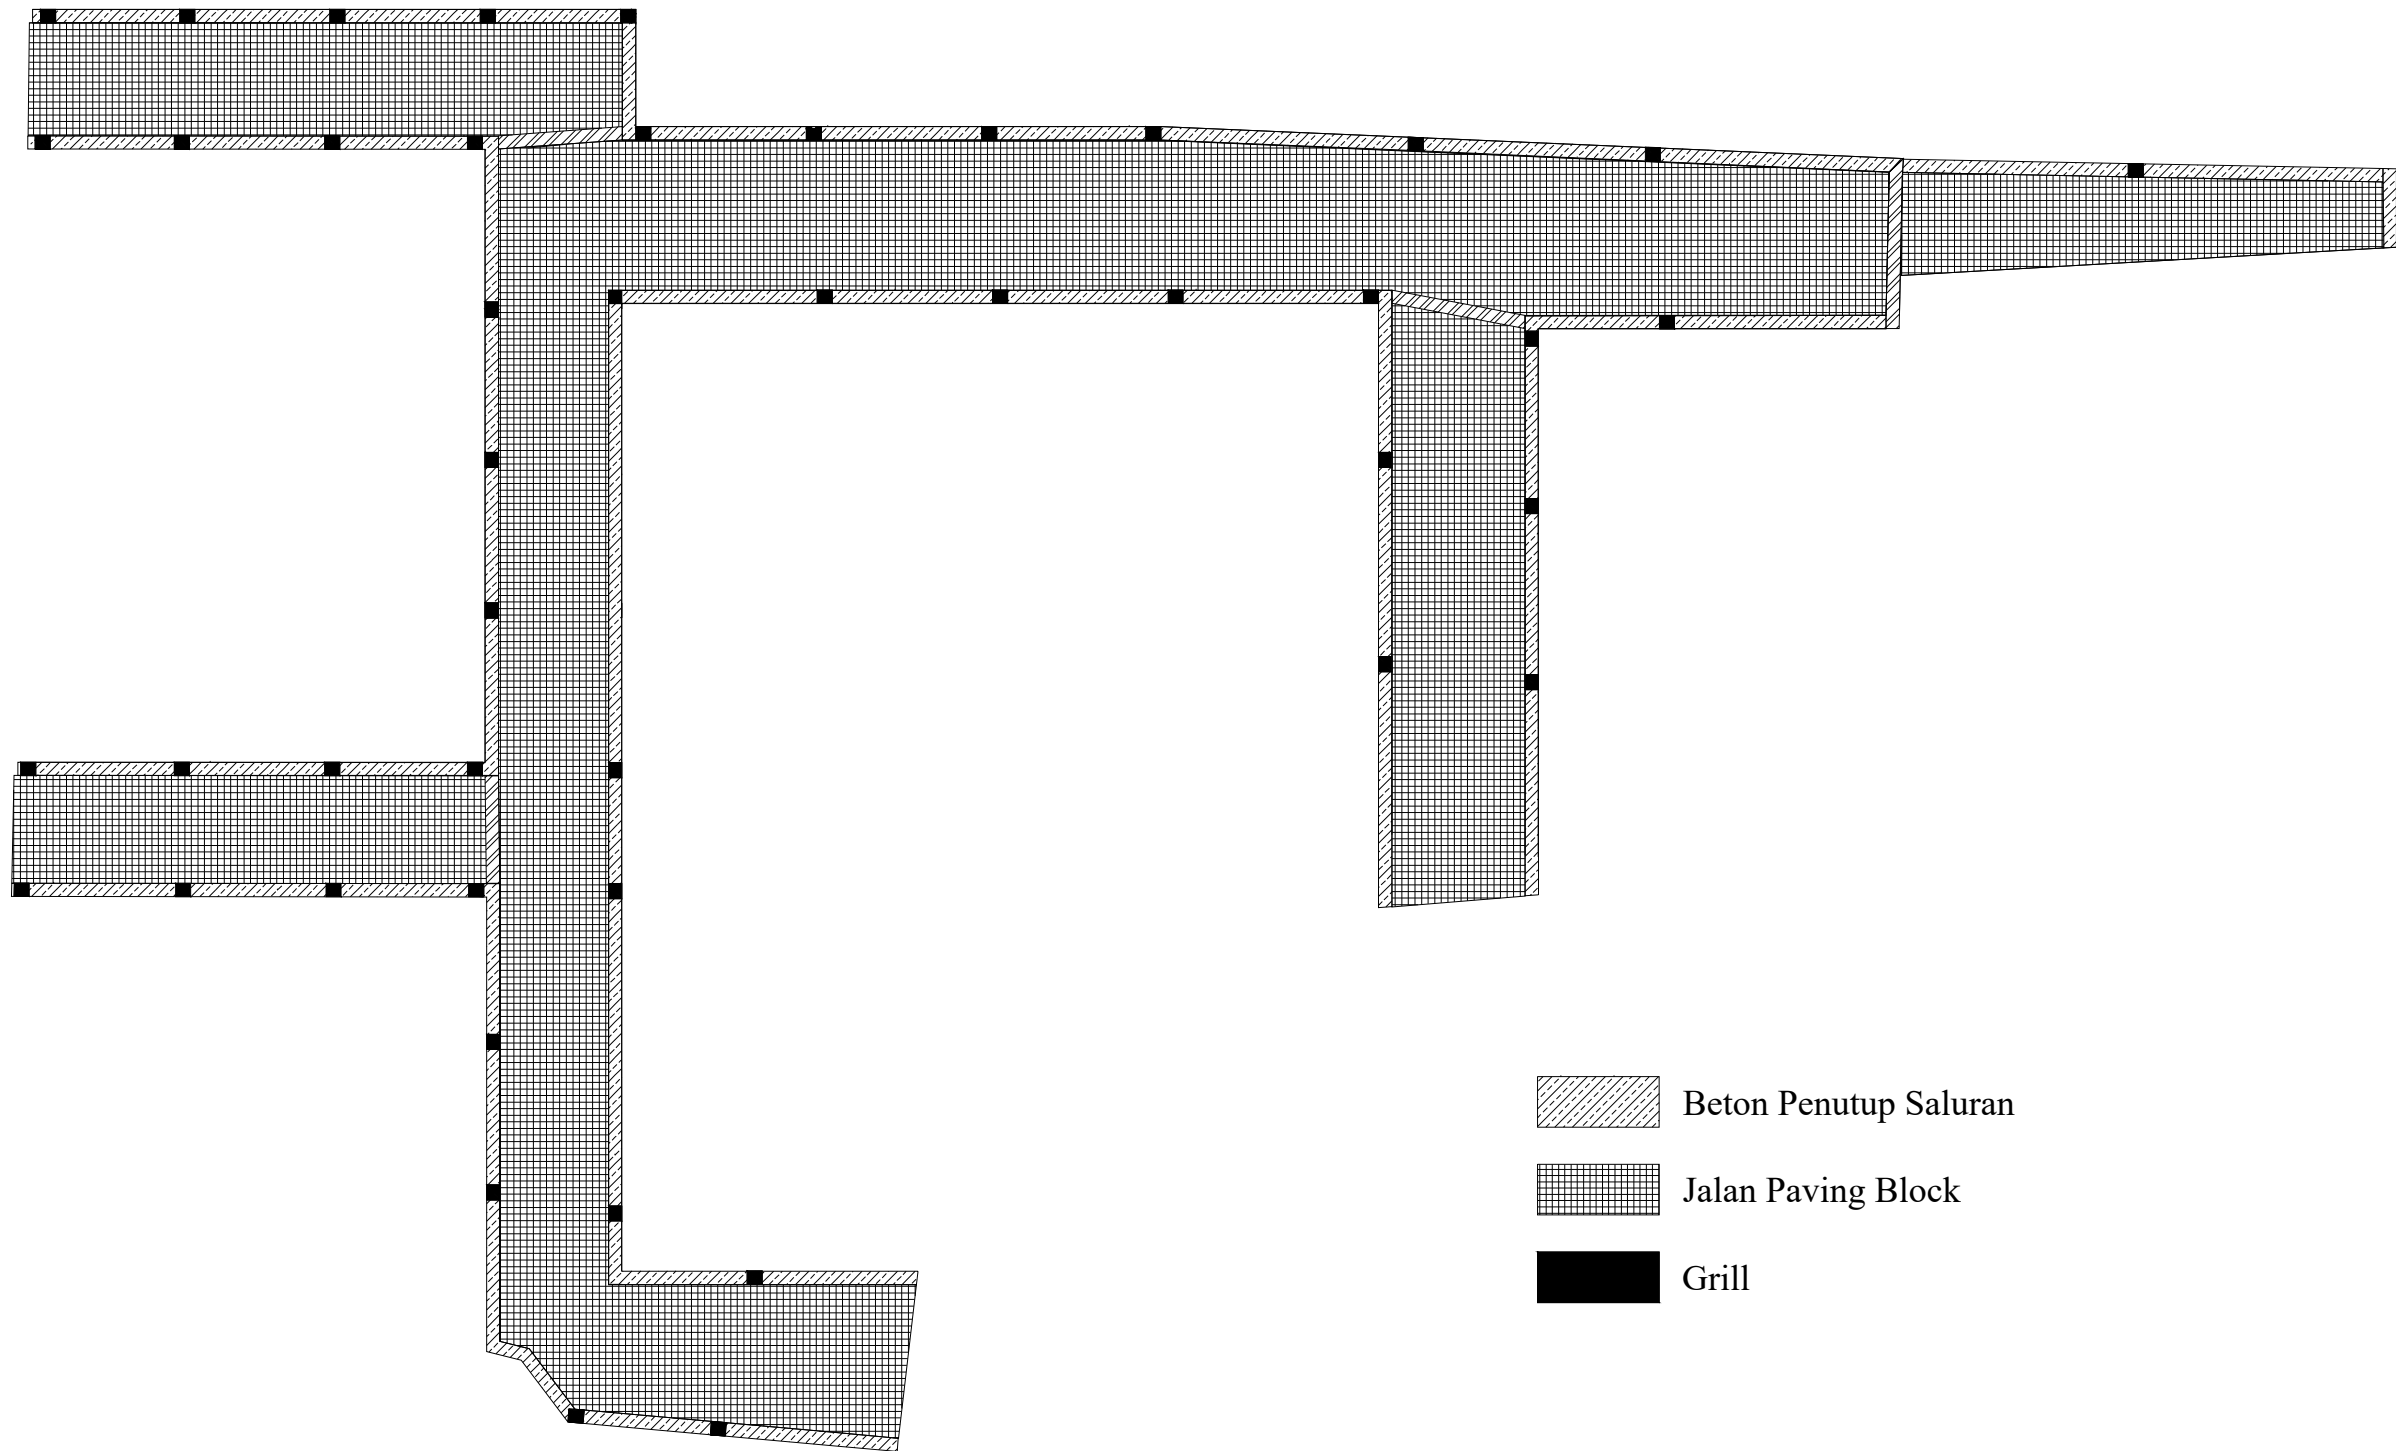


 

-  Beton Penutup Saluran
-  Jalan Paving Block
-  Grill


SITE PLAN

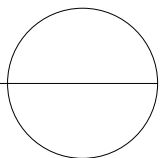

PERUMAHAN :



DEVELOPER :

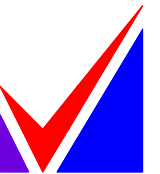

MAHAKARYA
Group of Companies

JUDUL GAMBAR :

SITE PLAN

DENAH JALAN,
SALURAN, GRILL

Digambar Oleh:

Imtihan Muhammad Isa

Diperiksa Oleh:

Hery Nurdin, ST.

Disetujui Oleh:

Mohamad Adhireza Suryadharma, ST.

SKALA :

1 : 300

NO. LEMBAR :

1

TANGGAL : 18 NOVEMBER 2022