

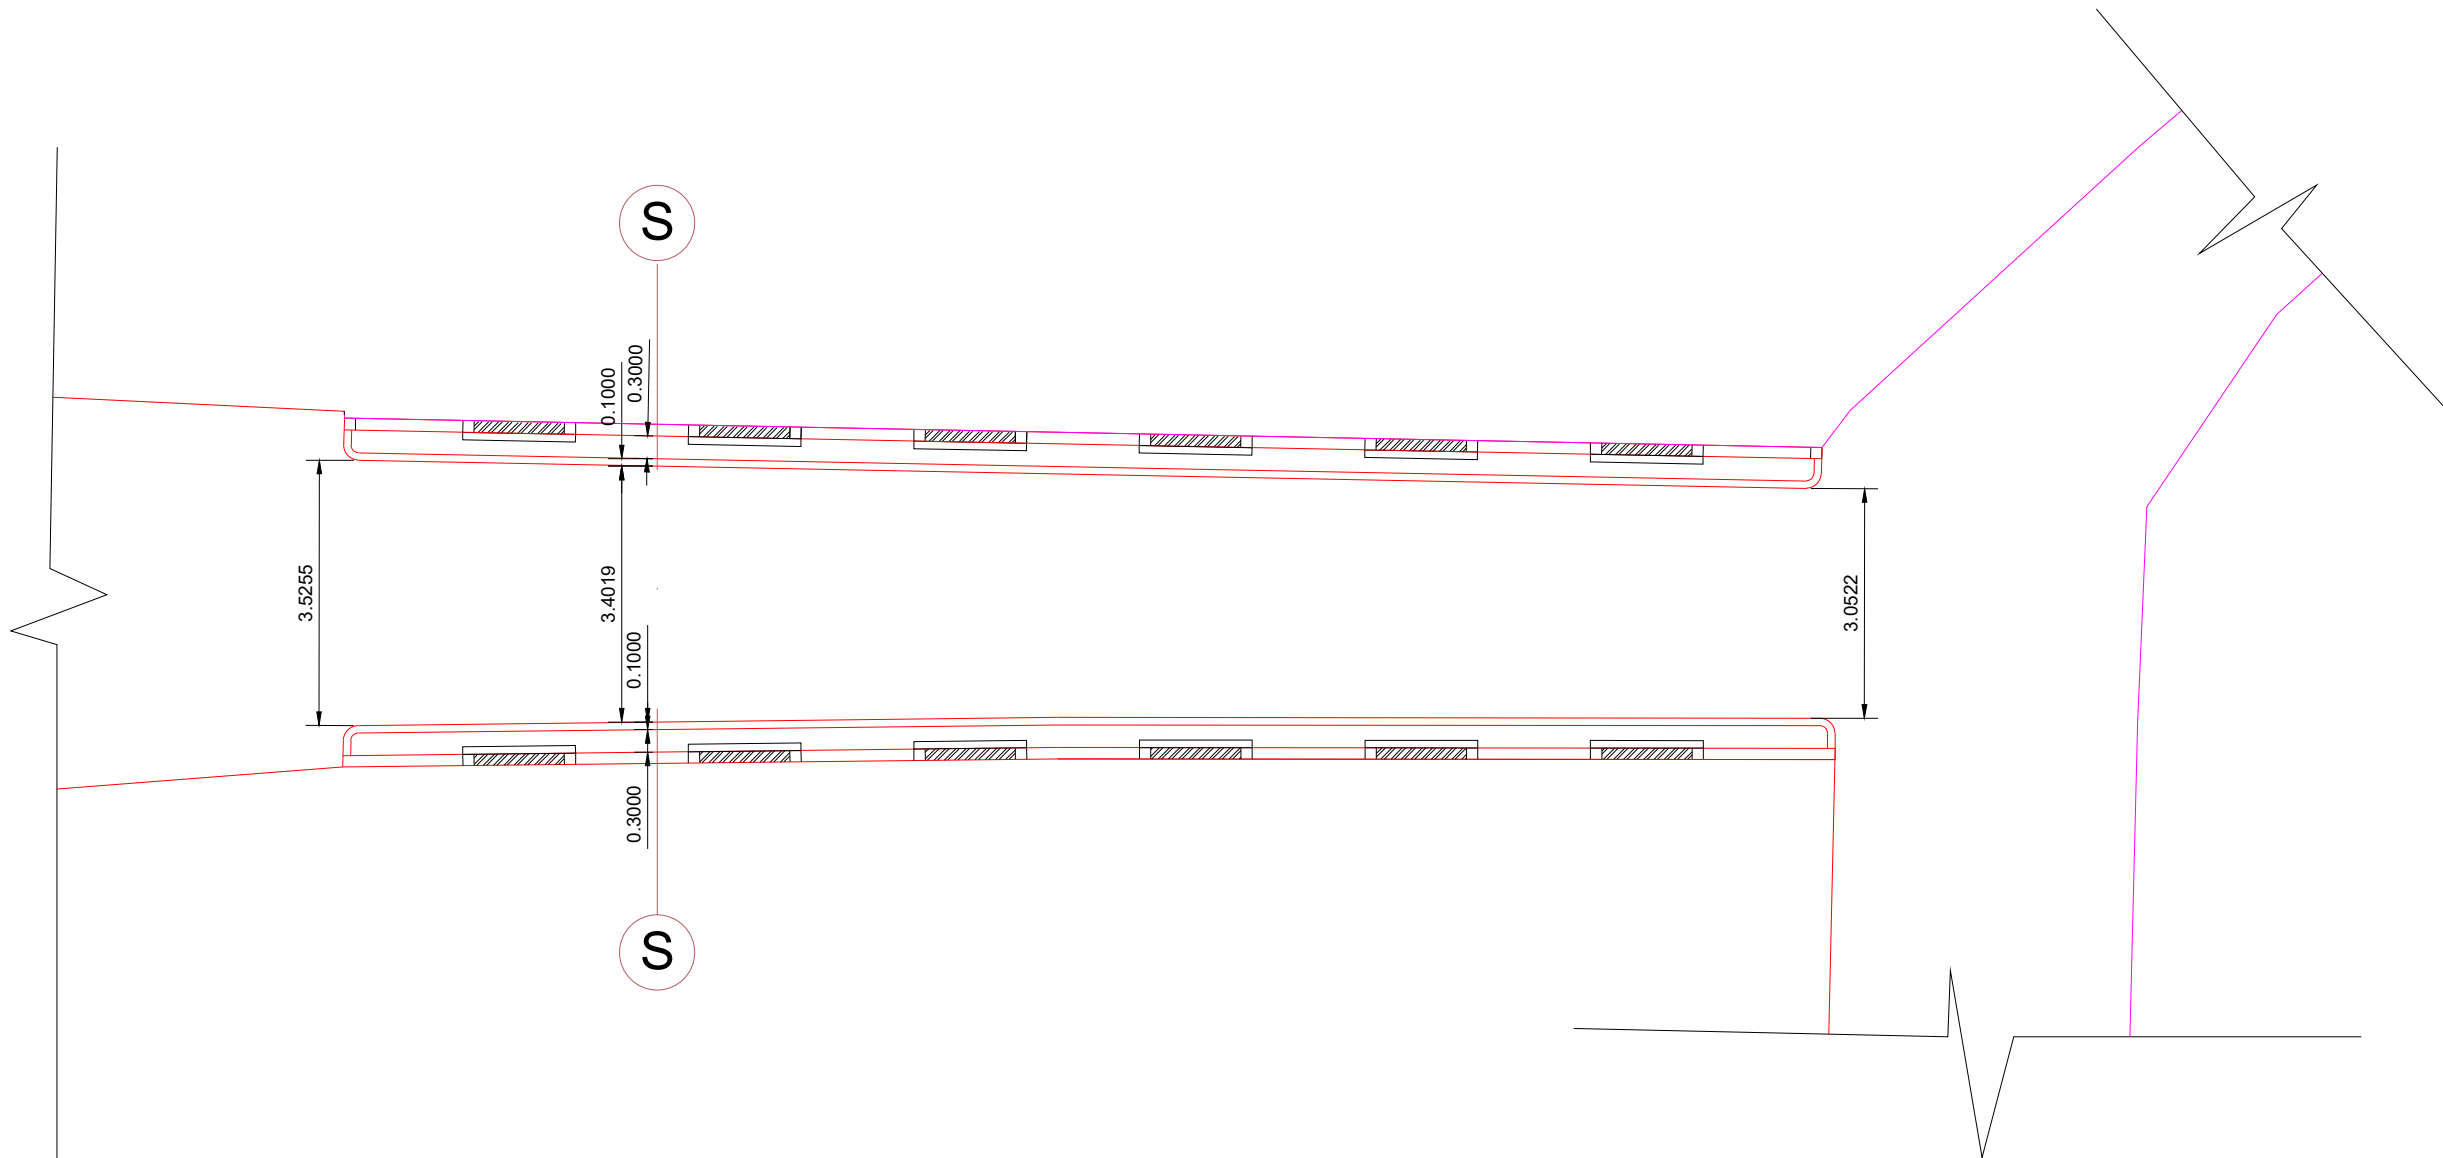


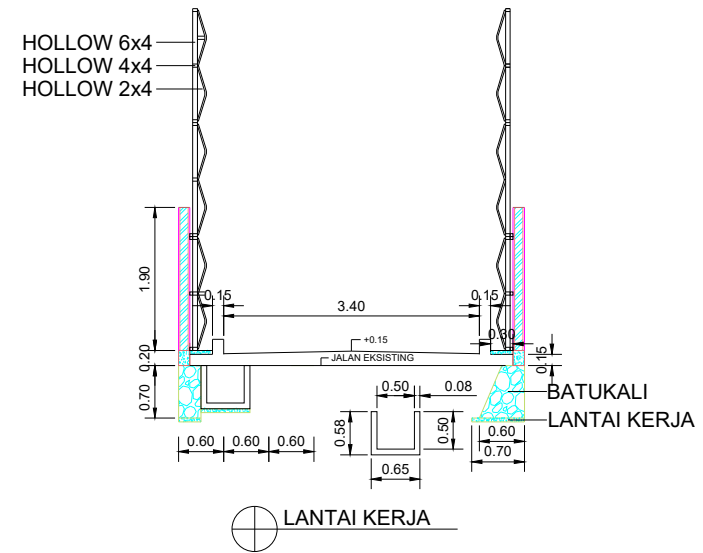

CATATAN :

REVISI :

DEVELOPER :

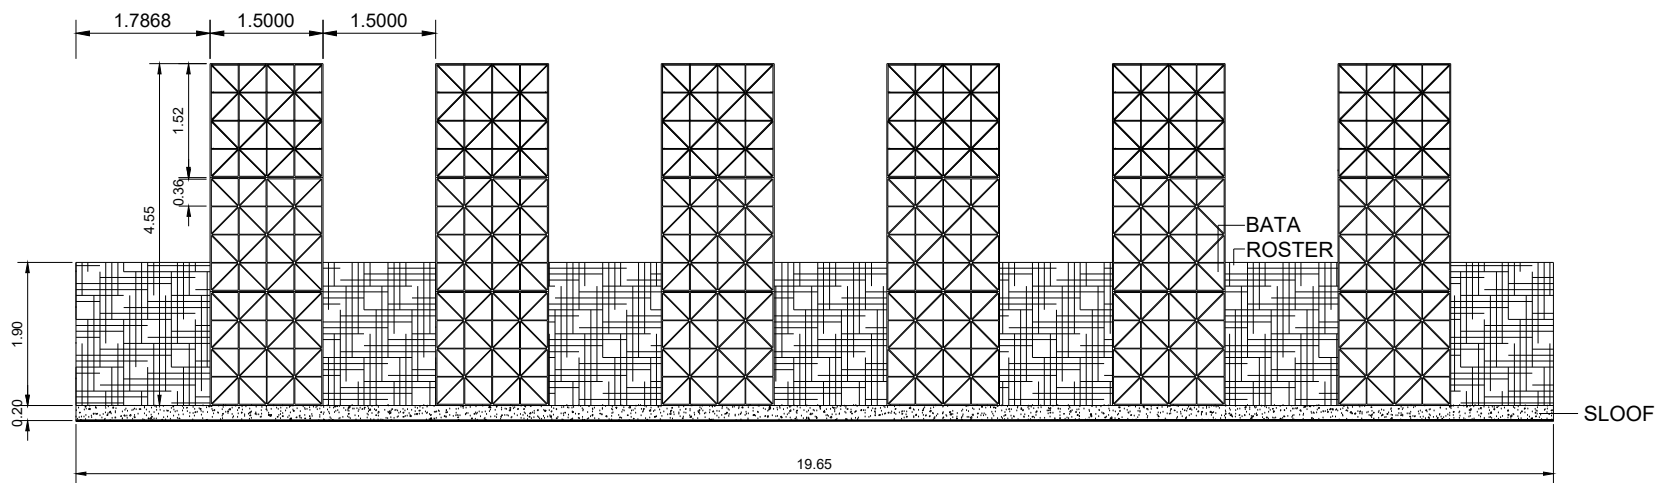

JUDUL GAMBAR :

DENAH, TAMPAK & POTONGAN
SCLPTURE GATE

DIGAMBAR :	PARAF :	TGL :
DIPERIKSA :	PARAF :	TGL :
DISETUJUI :	PARAF :	TGL :
SKALA : 1 : 100	NO. LEMBAR : 1	
TANGGAL : 19 OKTOBER 2022		